



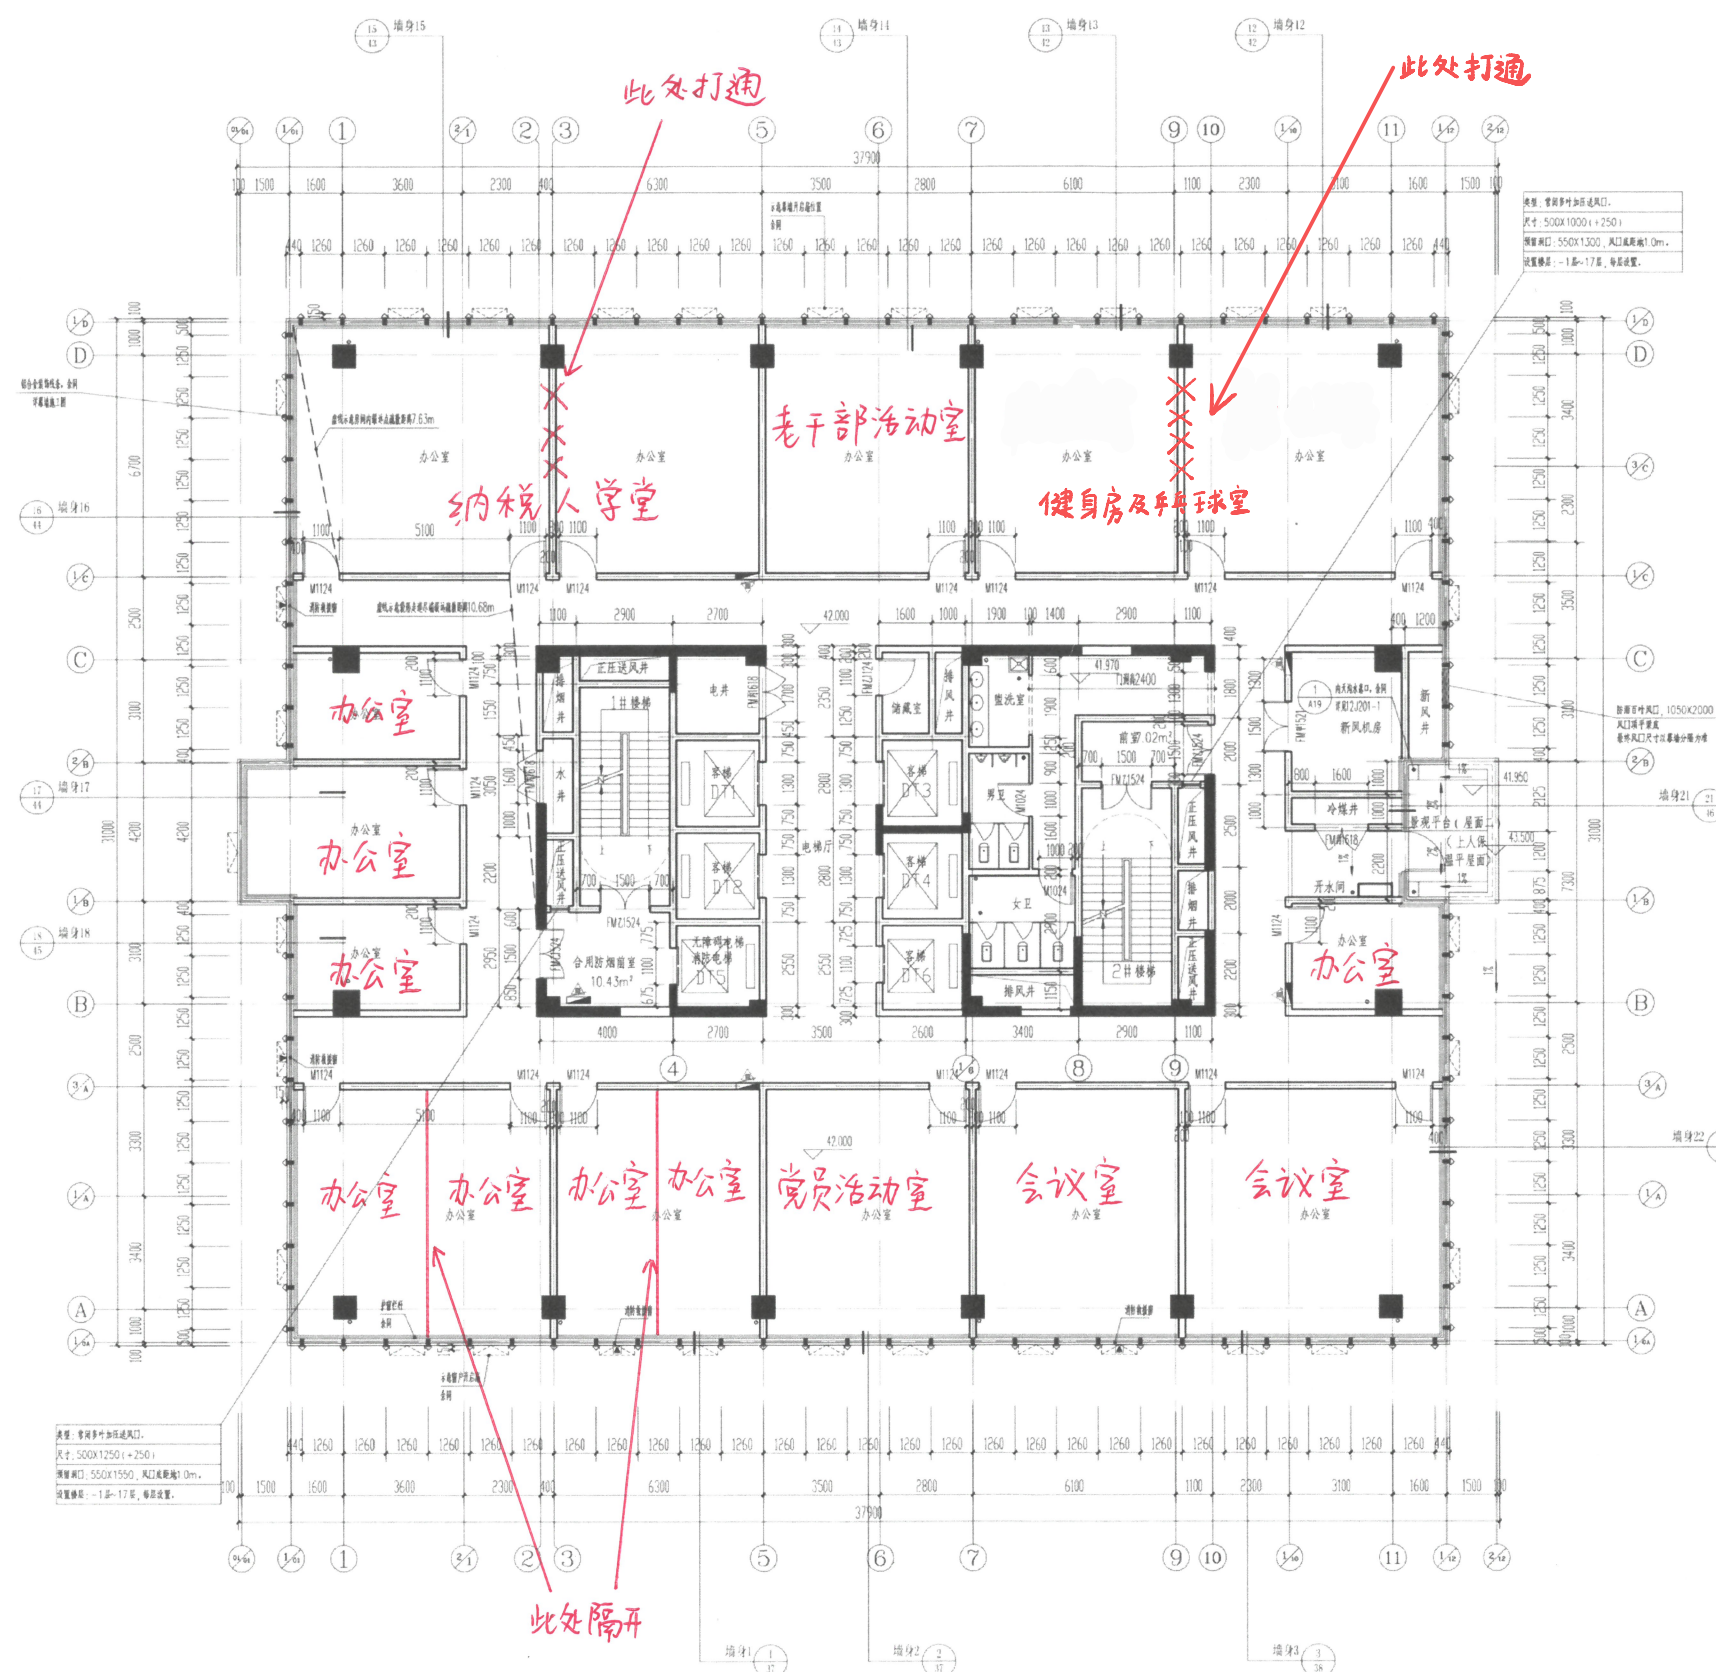

十层平面图 1:100

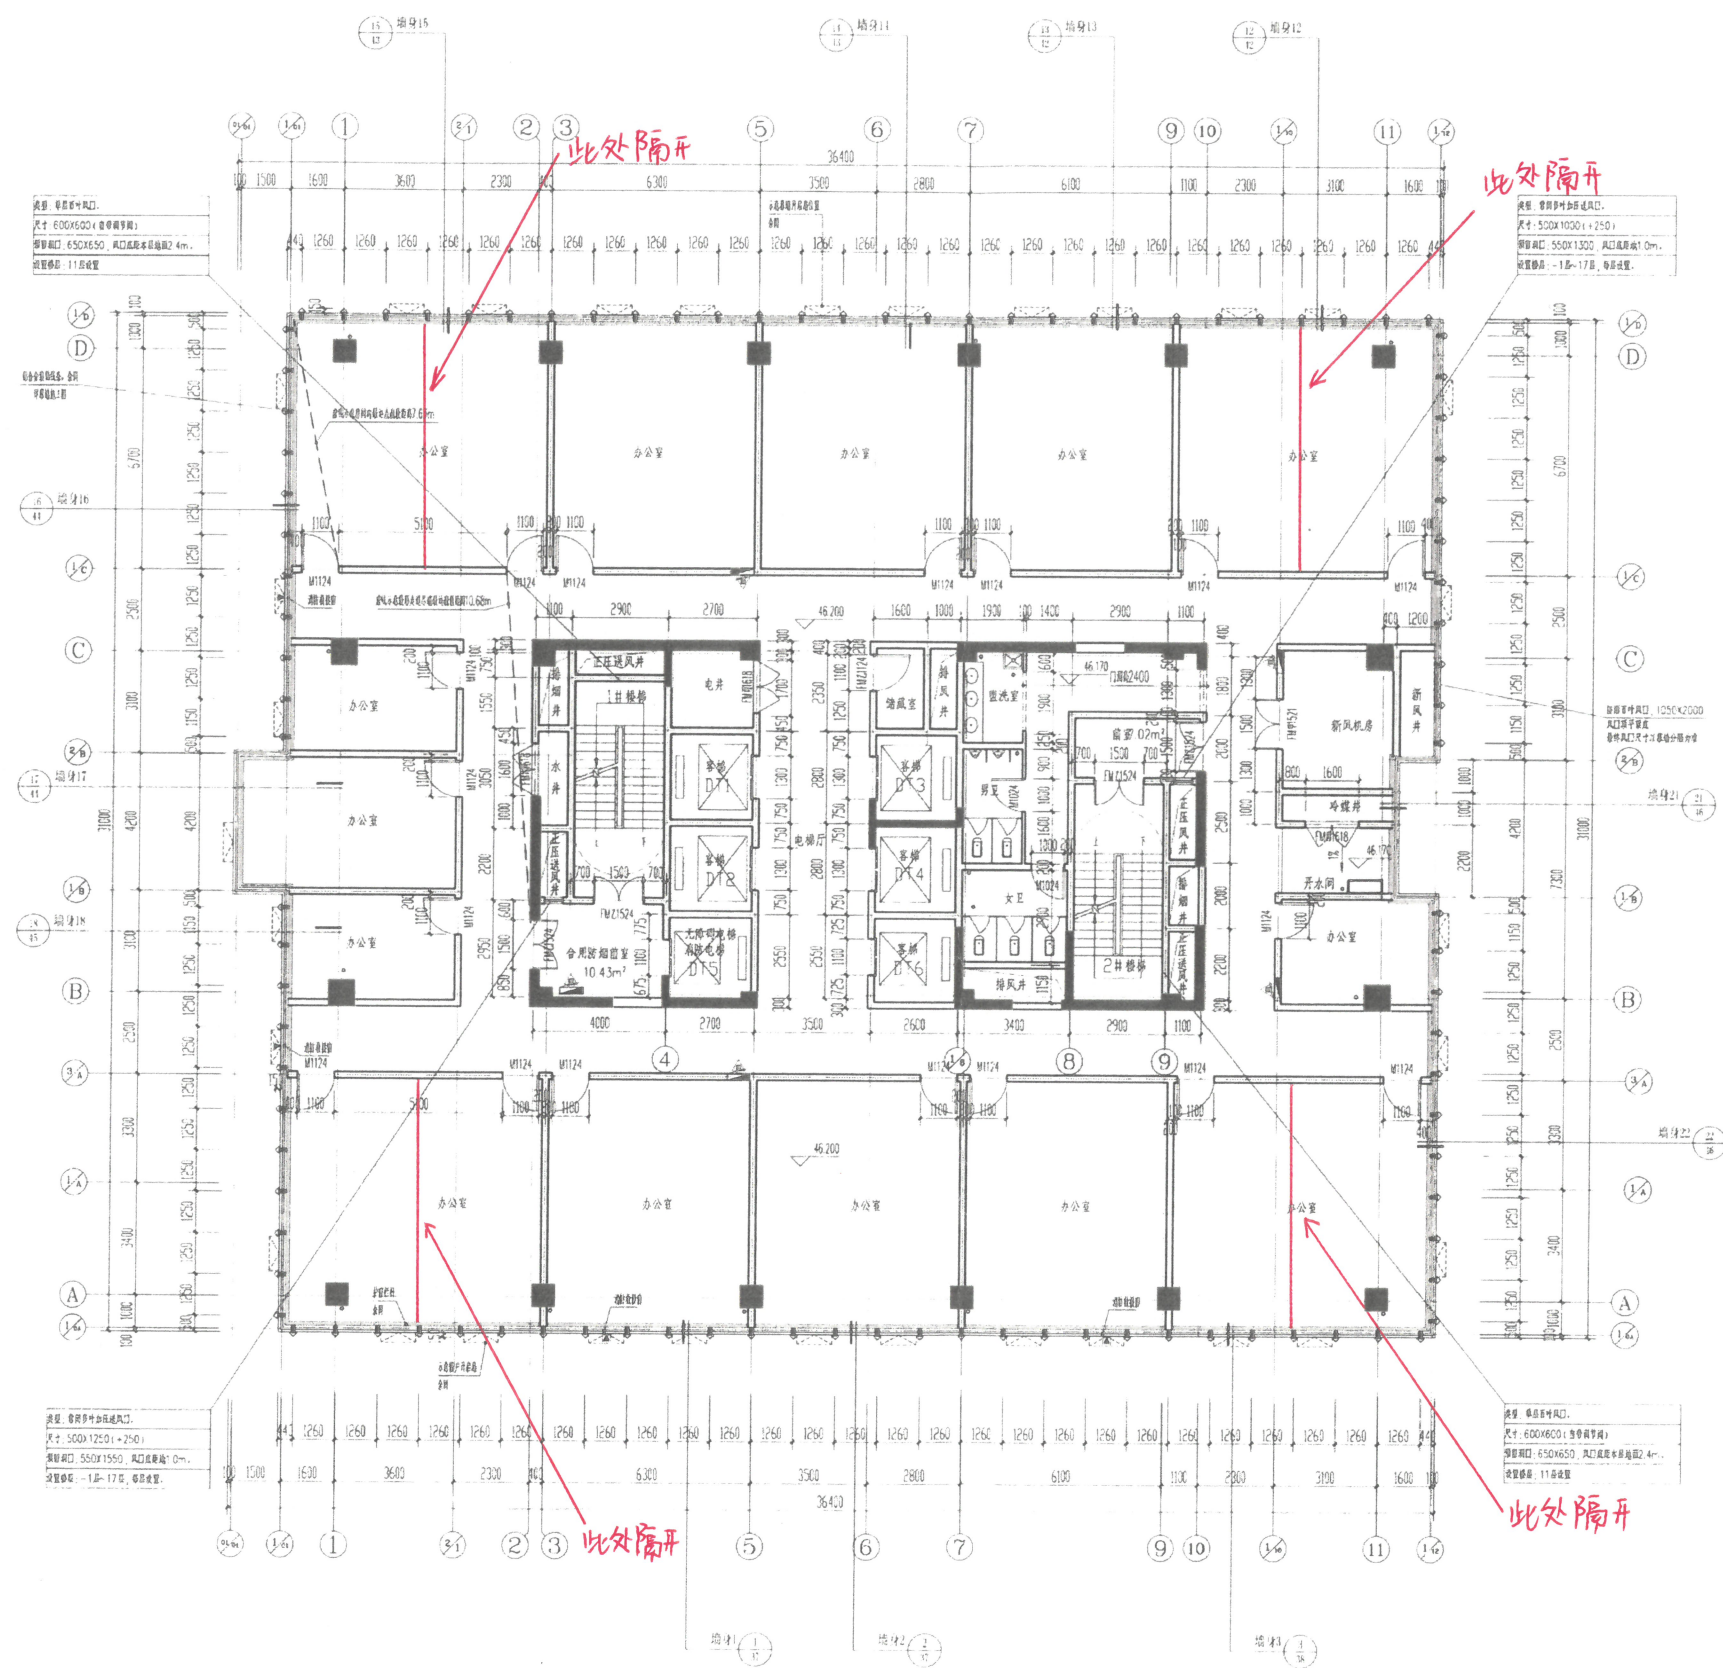

十一层平面图 1:100